

Vorentwurf

Der Inhalt der folgenden Zeichnungen wurde
sachverständig überprüft und ist
als Entwurf für die Ausführung
festgestellt.

Architekt:
Stark
GmbH
Gartenbau
Gartenbau
Gartenbau

Alt-Fenster- und Türe und auf OFFS
Bauweise: Mauerwerk und Gipsputz 118 m hoch
OFFS: 0,00+1,10 m

Zeichnung:

Architekt:

Stark

GmbH

Gartenbau

Gartenbau

207-3-2

Bauherr

Architekt

Objekt	Standort	Fläche	Preis
1. Kirche	1. Kirche	1. Kirche	1. Kirche
2. Kirche	2. Kirche	2. Kirche	2. Kirche
3. Kirche	3. Kirche	3. Kirche	3. Kirche
100. Kirche	100. Kirche	100. Kirche	100. Kirche


Architekten: Dar + Marx
52200 Kassel, Amberg 43
Telefon 03234 - 271 251 Fax 03234 - 952 734
e-mail info@dar-marx.de

Bauherr: Ev. Luth. Kirchengemeinde
Kier-St. 3
24376 Kappeln

Grundriss OG

gezeichnet: Dar Datum: 12.11.2019 Nr.: 207-3-2

Größe: DIN A0 Maßstab: 1:100

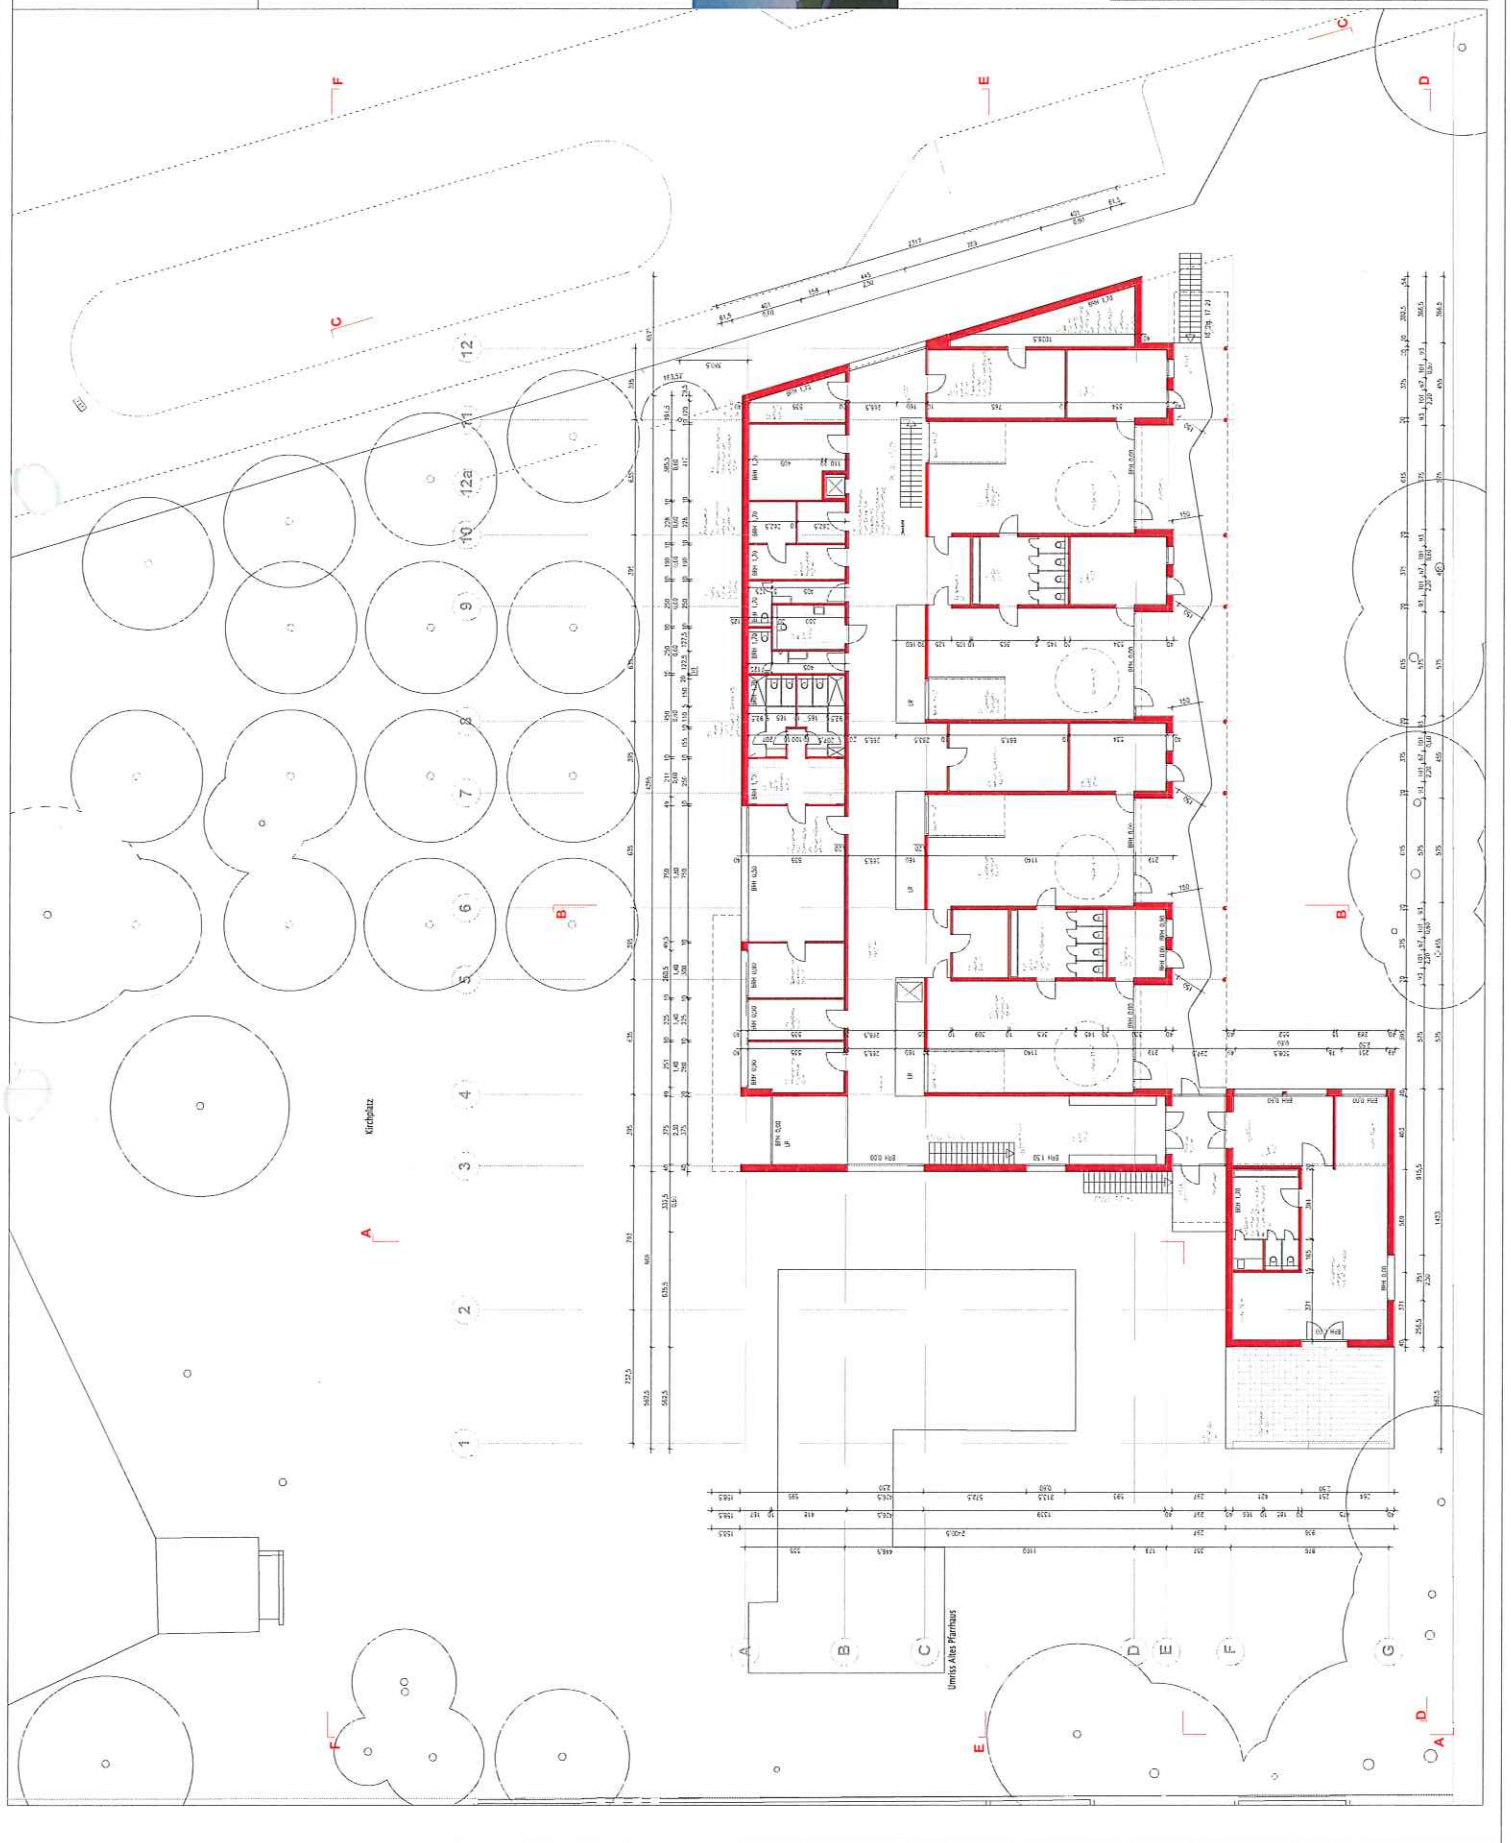

Der Inhalt der folgenden Fachplanungen wurde nachdrücklich übernommen, sie gelten ausschließlich die Fachplanungen von:

- HLSI:
- Aufzug:
- Stahl:
- Tauphysik:
- Grundplanung:
- Innen- und Außenplanung:
- Brandschutz:
- Kachelenplanung:

Alle Fenster- und Turmalle sind auf Oxfth bezogen.
Alle Umwelungen und Gelande 1,10 m hoch,
OXFTH $\pm 0.00 \pm 1.60$ umm

1

[illegible]

17	Teachmaster	23	Superintendent's Office
18	Headmaster	24	Department of Health
19	Masterman	25	Wellington Arch
20	Masterman	26	Wellington Arch
21	Masterman	27	Wellington Arch
374	Masterman	380	Wellington Arch
375			



207-3-1

Architekt	
Bauherr	

[illegible]

Architekten Darr + Marx
0226 Frechen, Adam-Schall-Strasse 43
Telefon: 02234 - 271 251 Fax: 02234 -

Grundriss EG	Bauherr: Ev. Luth. Kirchengemeinde Ellenberg Krieler Str. 3 94375 Vöcklabruck
--------------	---

Z.: Datt	Datum: 12.11.2019	Nr.: 207-3-1
----------	-------------------	--------------

Größe: DIN A0	Maßstab: 1:100
---------------	----------------

Der Inhalt der folgenden Fachplanungen wurde nachträglich übernommen.
Es gelten ausschließlich die Fachplanungen von:

HLS:

Aufzug: Aufzug
Stair: Stair
Bauphysik: Bauphysik
Umrüstung: Umrüstung
Innerelektrik: Innerelektrik
Brandschutz: Brandschutz

Alle Fenster- und Türmaße sind auf Öffnis bezogen.
Alle Umwüchungen und Giebeländer 1,0 m hoch.

ÖKFFR +- 0,00 = 11,60 UNN


Partnerships in a global context

Report Form	Report No.
1. Name	
2. Address	
3. Phone No.	
4. Date of Report	
5. Name of Patient	
6. Age	
7. Sex	
8. Occupation	
9. Date of Onset	
10. Date of Admission	
11. Date of Discharge	
12. Date of Death	
13. Date of Autopsy	
14. Date of Necropsy	
15. Date of Examination	
16. Date of Report	
17. Date of Review	
18. Date of Follow-up	
19. Date of Re-examination	
20. Date of Re-evaluation	
21. Date of Re-assessment	
22. Date of Re-analysis	
23. Date of Re-synthesis	
24. Date of Re-interpretation	
25. Date of Re-construction	
26. Date of Re-organization	
27. Date of Re-arrangement	
28. Date of Re-configuration	
29. Date of Re-formation	
30. Date of Re-creation	
31. Date of Re-generation	
32. Date of Re-development	
33. Date of Re-maturation	
34. Date of Re-aging	
35. Date of Re-maturation	
36. Date of Re-aging	
207-3-4

Schnitt D-D 1:200

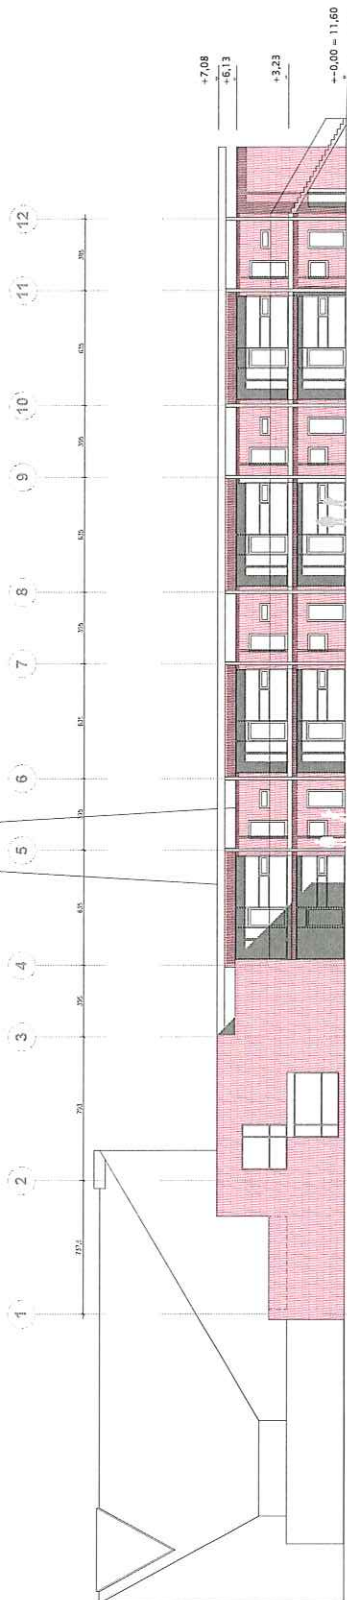

with Subject-matter


Mehrzwecksaal

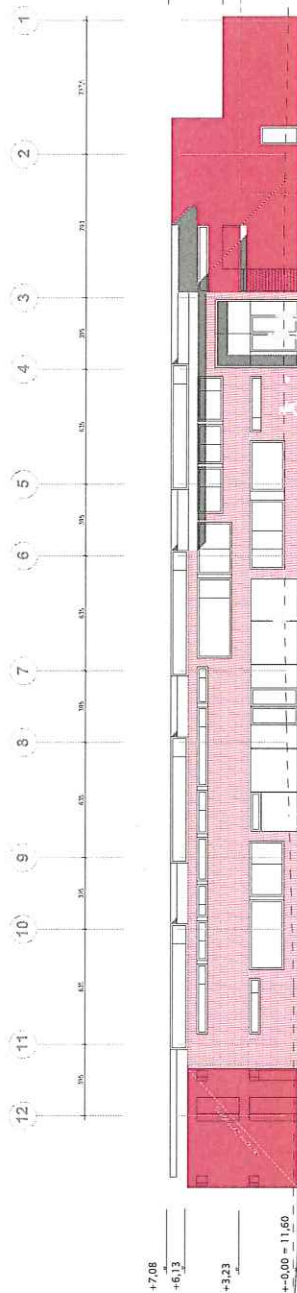

Mensa

Kirchhofatz

Schnitt F-F 1:200

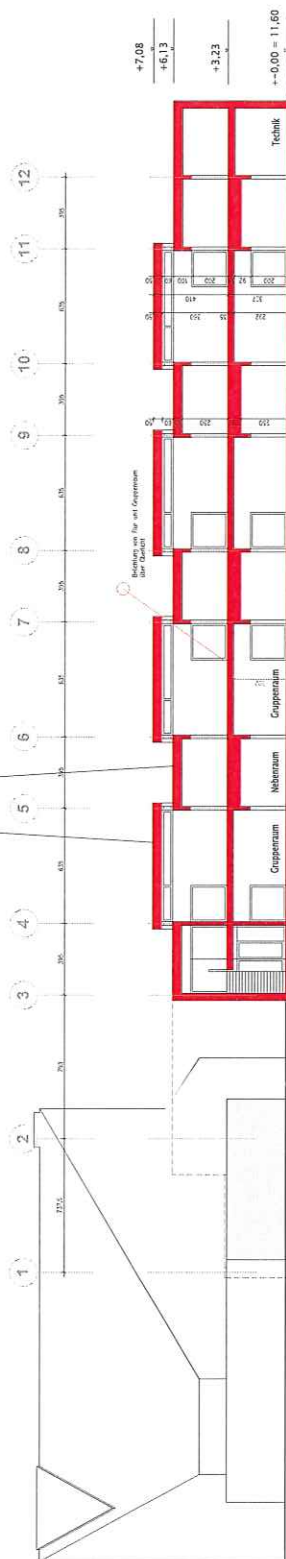

—

Schnitt E-E 1:200

Bauherr	Architekt
---------	-----------

[illegible]

Architekten Darr + Marx
0226 Frechen, Adam-Schall-Strasse 43
Telefon: 02234 - 271 251 Fax: 02234 - 952 734
E-mail: info@darr-marx.de

Neubau Kita Kappeln- Ellenberg
Ansichten + Schnitte
 Bauherr: Ev. Luth. Kirchengemeinde Ellenberg
 Kieler Str. 3
 24376 Kappeln

Gez.: Darr	Datum: 12.11.2019	Nr.: 207-3-4
------------	-------------------	--------------

Größe: DIN A0	Maßstab: 1:100
---------------	----------------

Vorentwurf in Bauabschnitten

Der Inhalt der folgenden Fachplanungen wurde
insgesamt aus der Sicht der Fachplanungen von:

Architekt:
Bauplan:
Grundriss:
Querschnitt:
Ansicht:

Alle Fenster- und Türen sind auf DIN 18
Alle Stützungen und Geländer 1,10 m hoch.
DNF 11 - 0,00 - 11,00 mNN

Zu Bauteilen

- 1. Bauteil
- 2. Bauteil
207-3-2

Bauherr

Architekt

Nr.	Bezeichnung	Maßstab	Blatt
1	Grundriss	1:100	1
2	Querschnitt	1:100	2
3	Ansicht	1:100	3
4	Detail	1:100	4
5	Detail	1:100	5
6	Detail	1:100	6
100	Detail	1:100	100

Architekt: Dr. -Ing. M. Meyer
50226 Frechen, Adam-Saß-Strasse 43
Telefon: 02234 - 271 251 Fax: 02234 - 932 734
e-mail: m.meyer@architekt-meyer.de

Bauherr: Ex. Luth. Kirchengemeinde
Blinenberg
24376 Rappin
Grundriss OG

Datum: 12.11.2019 Nr.: 207-3-2 V1

Größe: DIN A0 Maßstab: 1:100

